

LEGEND

- - SET 1" IRON PIPE TAGGED R.C.E. 13512
- - FOUND MONUMENTS AS INDICATED PER MAMMOTH SLOPES UNIT NO. 4 (M.B. 5-III/IIID)


BASIS OF BEARINGS

THE BEARING OF N 37° 06' 14" E ON THE CENTERLINE OF RAINBOW LANE, AS SHOWN ON THE MAP OF MAMMOTH SLOPES UNIT NO. 4 RECORDED IN MAP BOOK 5, PAGES III THROUGH IIID, COUNTY OF MONO, WAS TAKEN AS THE BASIS OF BEARINGS FOR THIS MAP.



NOTES:

- SEE SHEET NO. 2 FOR GENERAL NOTES
- ALL EXTERIOR WALLS ARE 0.43' IN THICKNESS

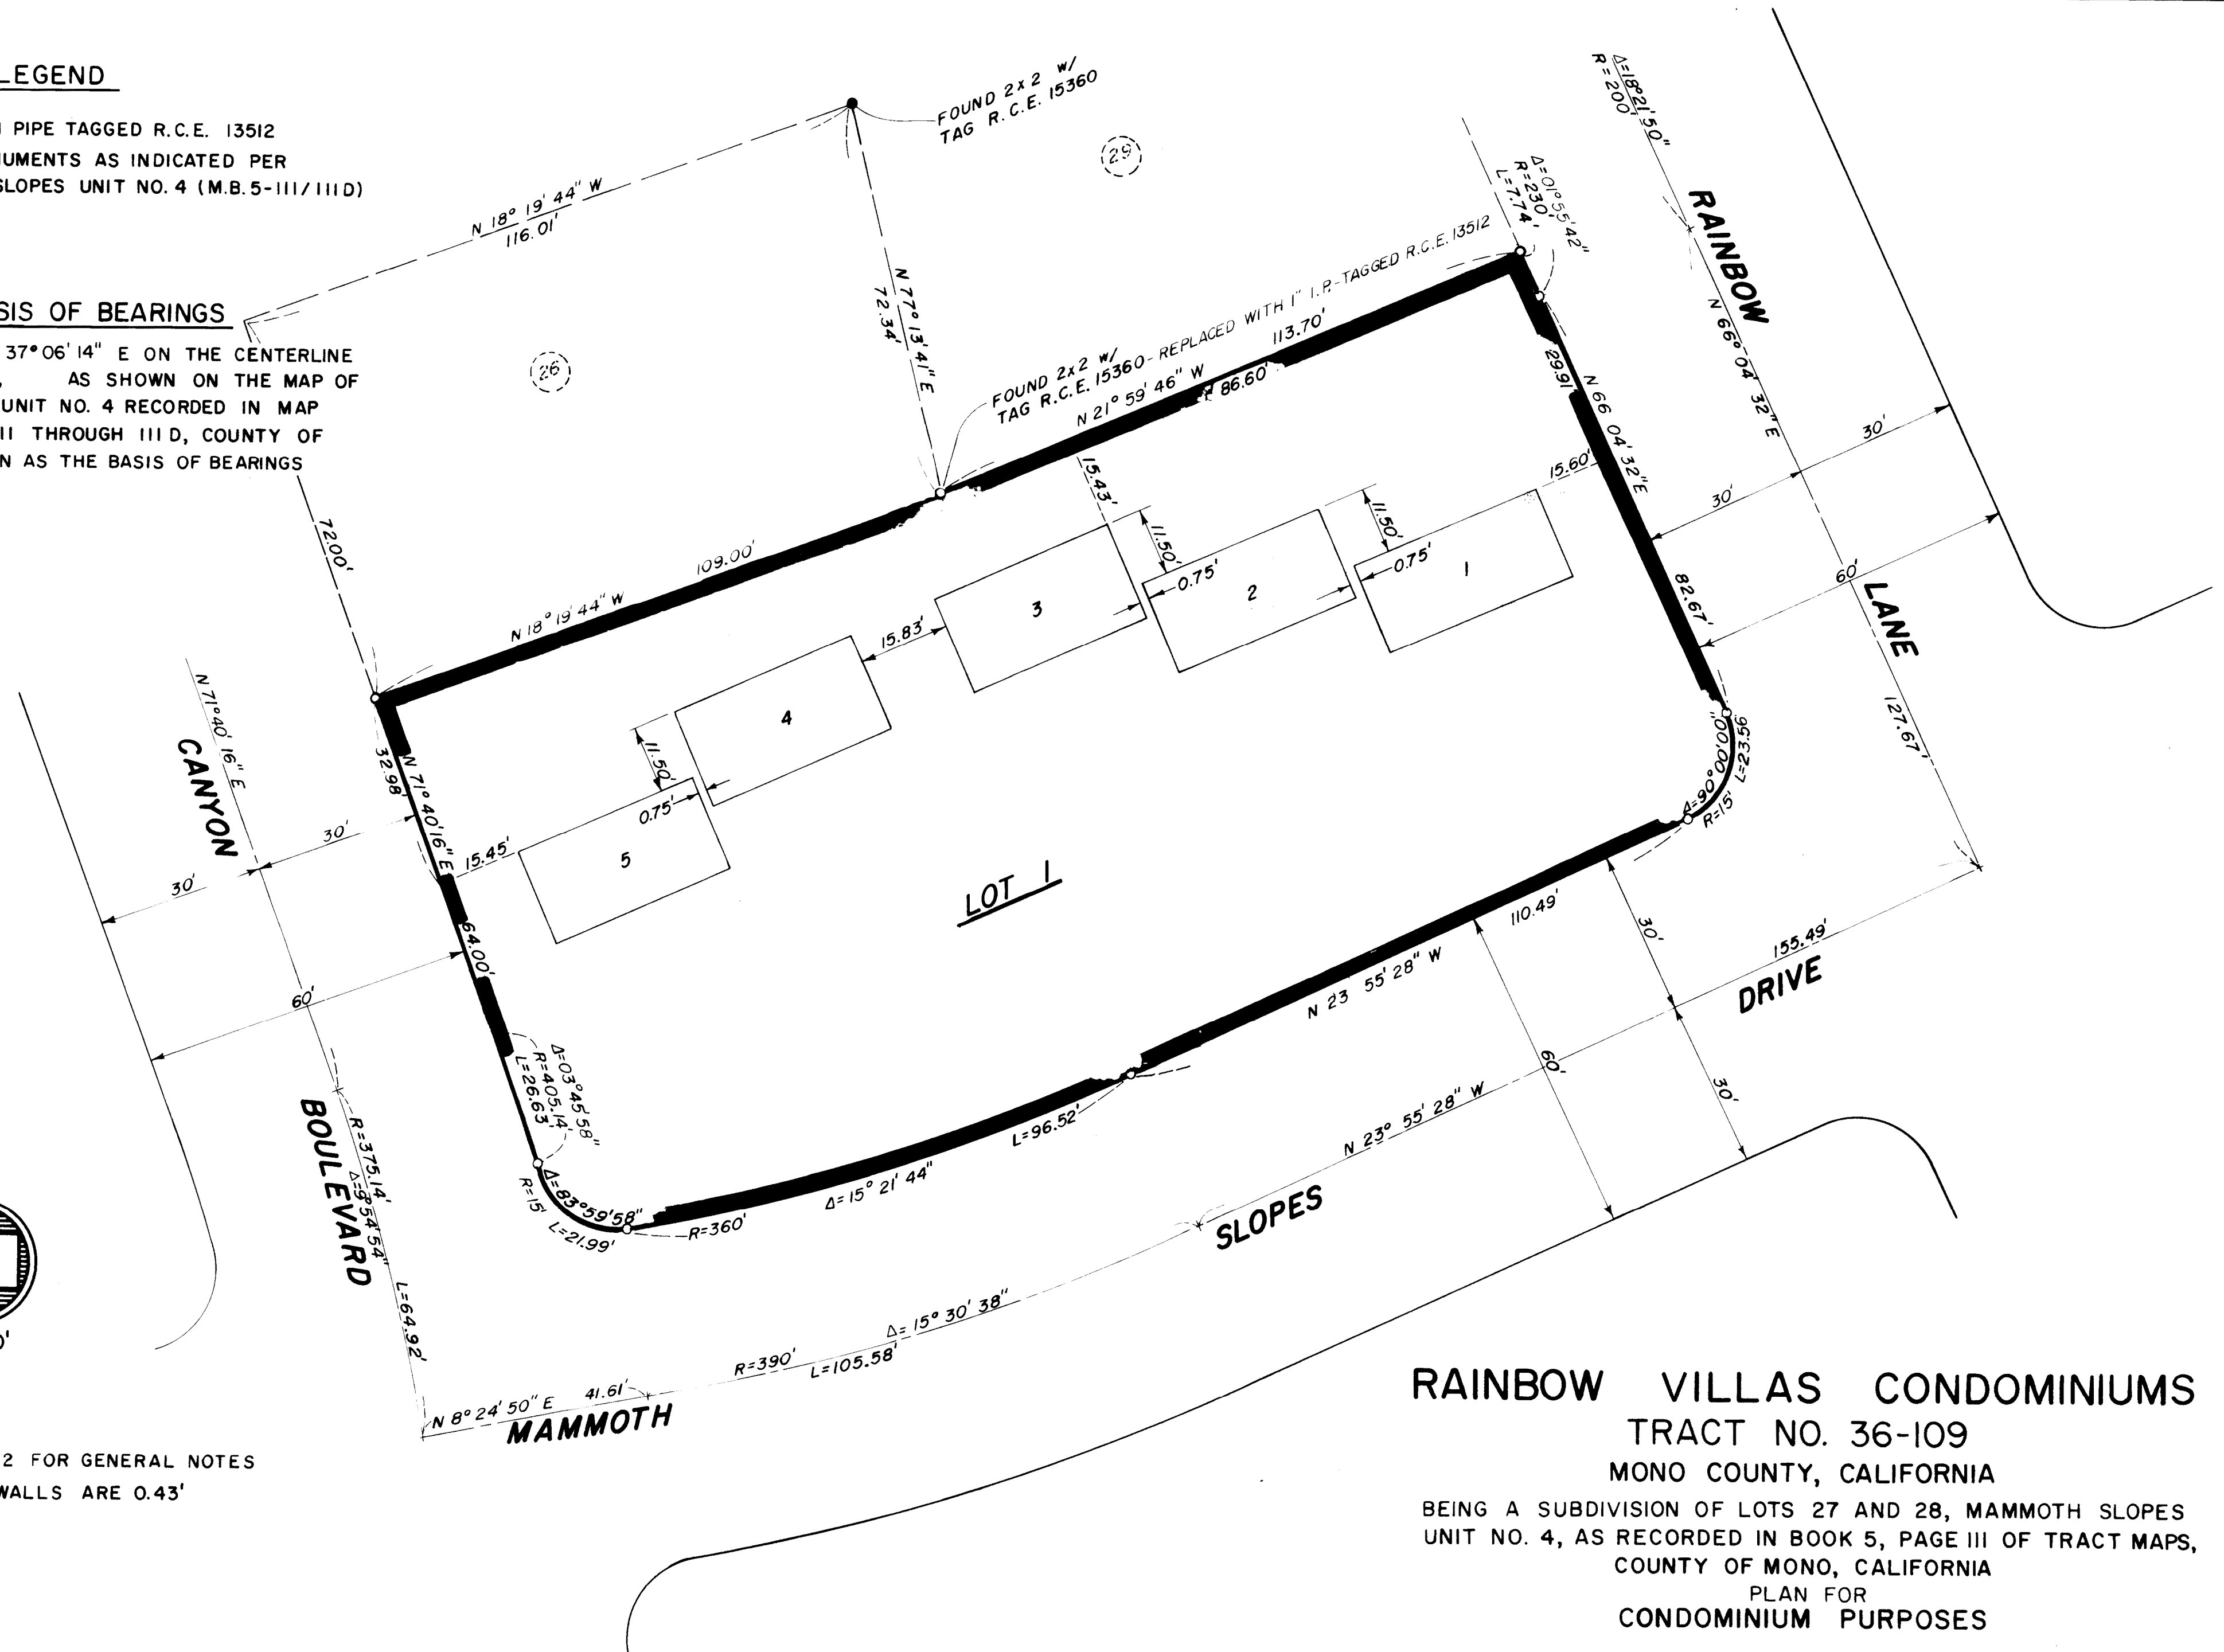

RAINBOW VILLAS CONDOMINIUMS
TRACT NO. 36-109
MONO COUNTY, CALIFORNIA
 BEING A SUBDIVISION OF LOTS 27 AND 28, MAMMOTH SLOPES
 UNIT NO. 4, AS RECORDED IN BOOK 5, PAGE III OF TRACT MAPS,
 COUNTY OF MONO, CALIFORNIA
 PLAN FOR
CONDOMINIUM PURPOSES

0.55 ACRES
 5 CONDOMINIUM UNITS